


- NOTES:
- KEY
 16A 16AMP SOCKET OUTLET
 15A 15AMP SOCKET OUTLET
 13A 13AMP SOCKET OUTLET

Construct Temporary 100mm Partition, insulated with plasterboard and painted.
 Block up existing door opening and make good

rain Waling
 ←

F.F.L. 10.580

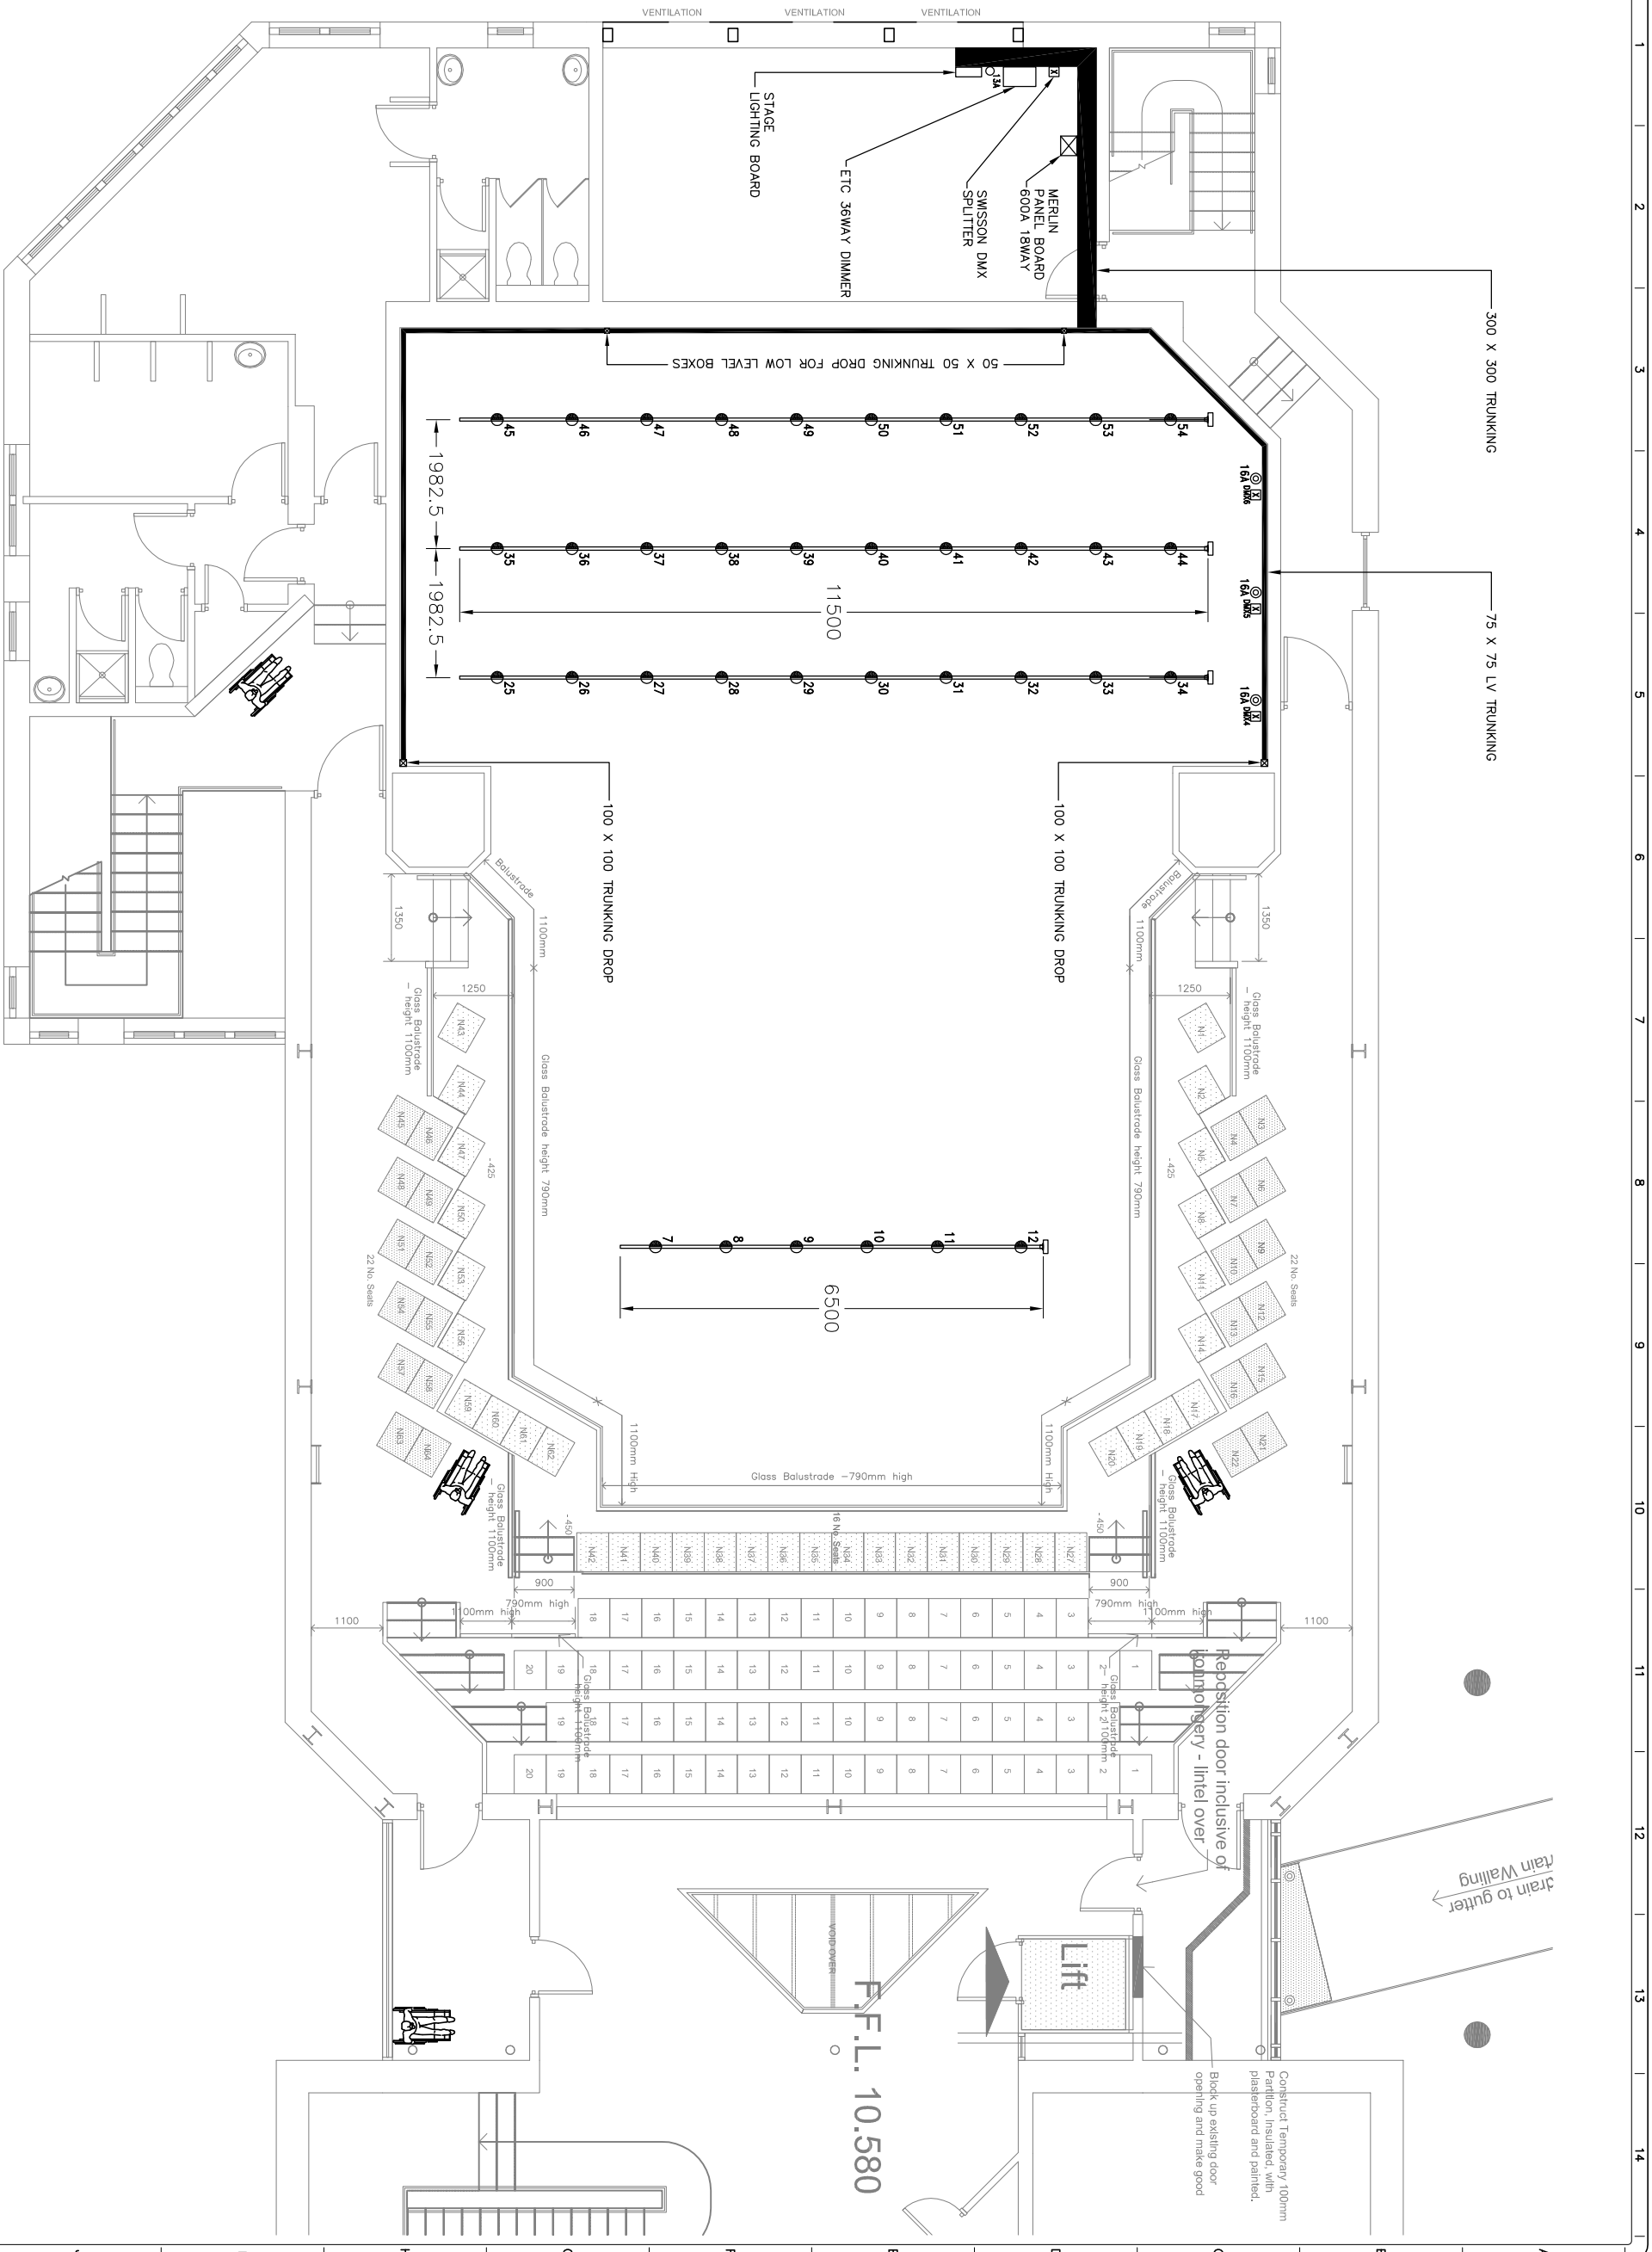

Drawing No 14231-1201
 Drawing Status
AS FITTED

Client
**CUSTOMS HOUSE
 MILL DAM
 SOUTH SHIELDS**

Project
**PRODUCTION FACILITIES
 CUSTOMS HOUSE
 SECOND FLOOR G.A**

Drawn
J. COURTNEY
 Date
29.03.07

Scale
1:100

STAGE ELECTRICS
 Third Floor, Acomb Mills, Birtley, 6511 9TL
 Tel: 01753 822 722 Fax: 01753 822 235
 www.stage-electrics.co.uk