


NOTES:

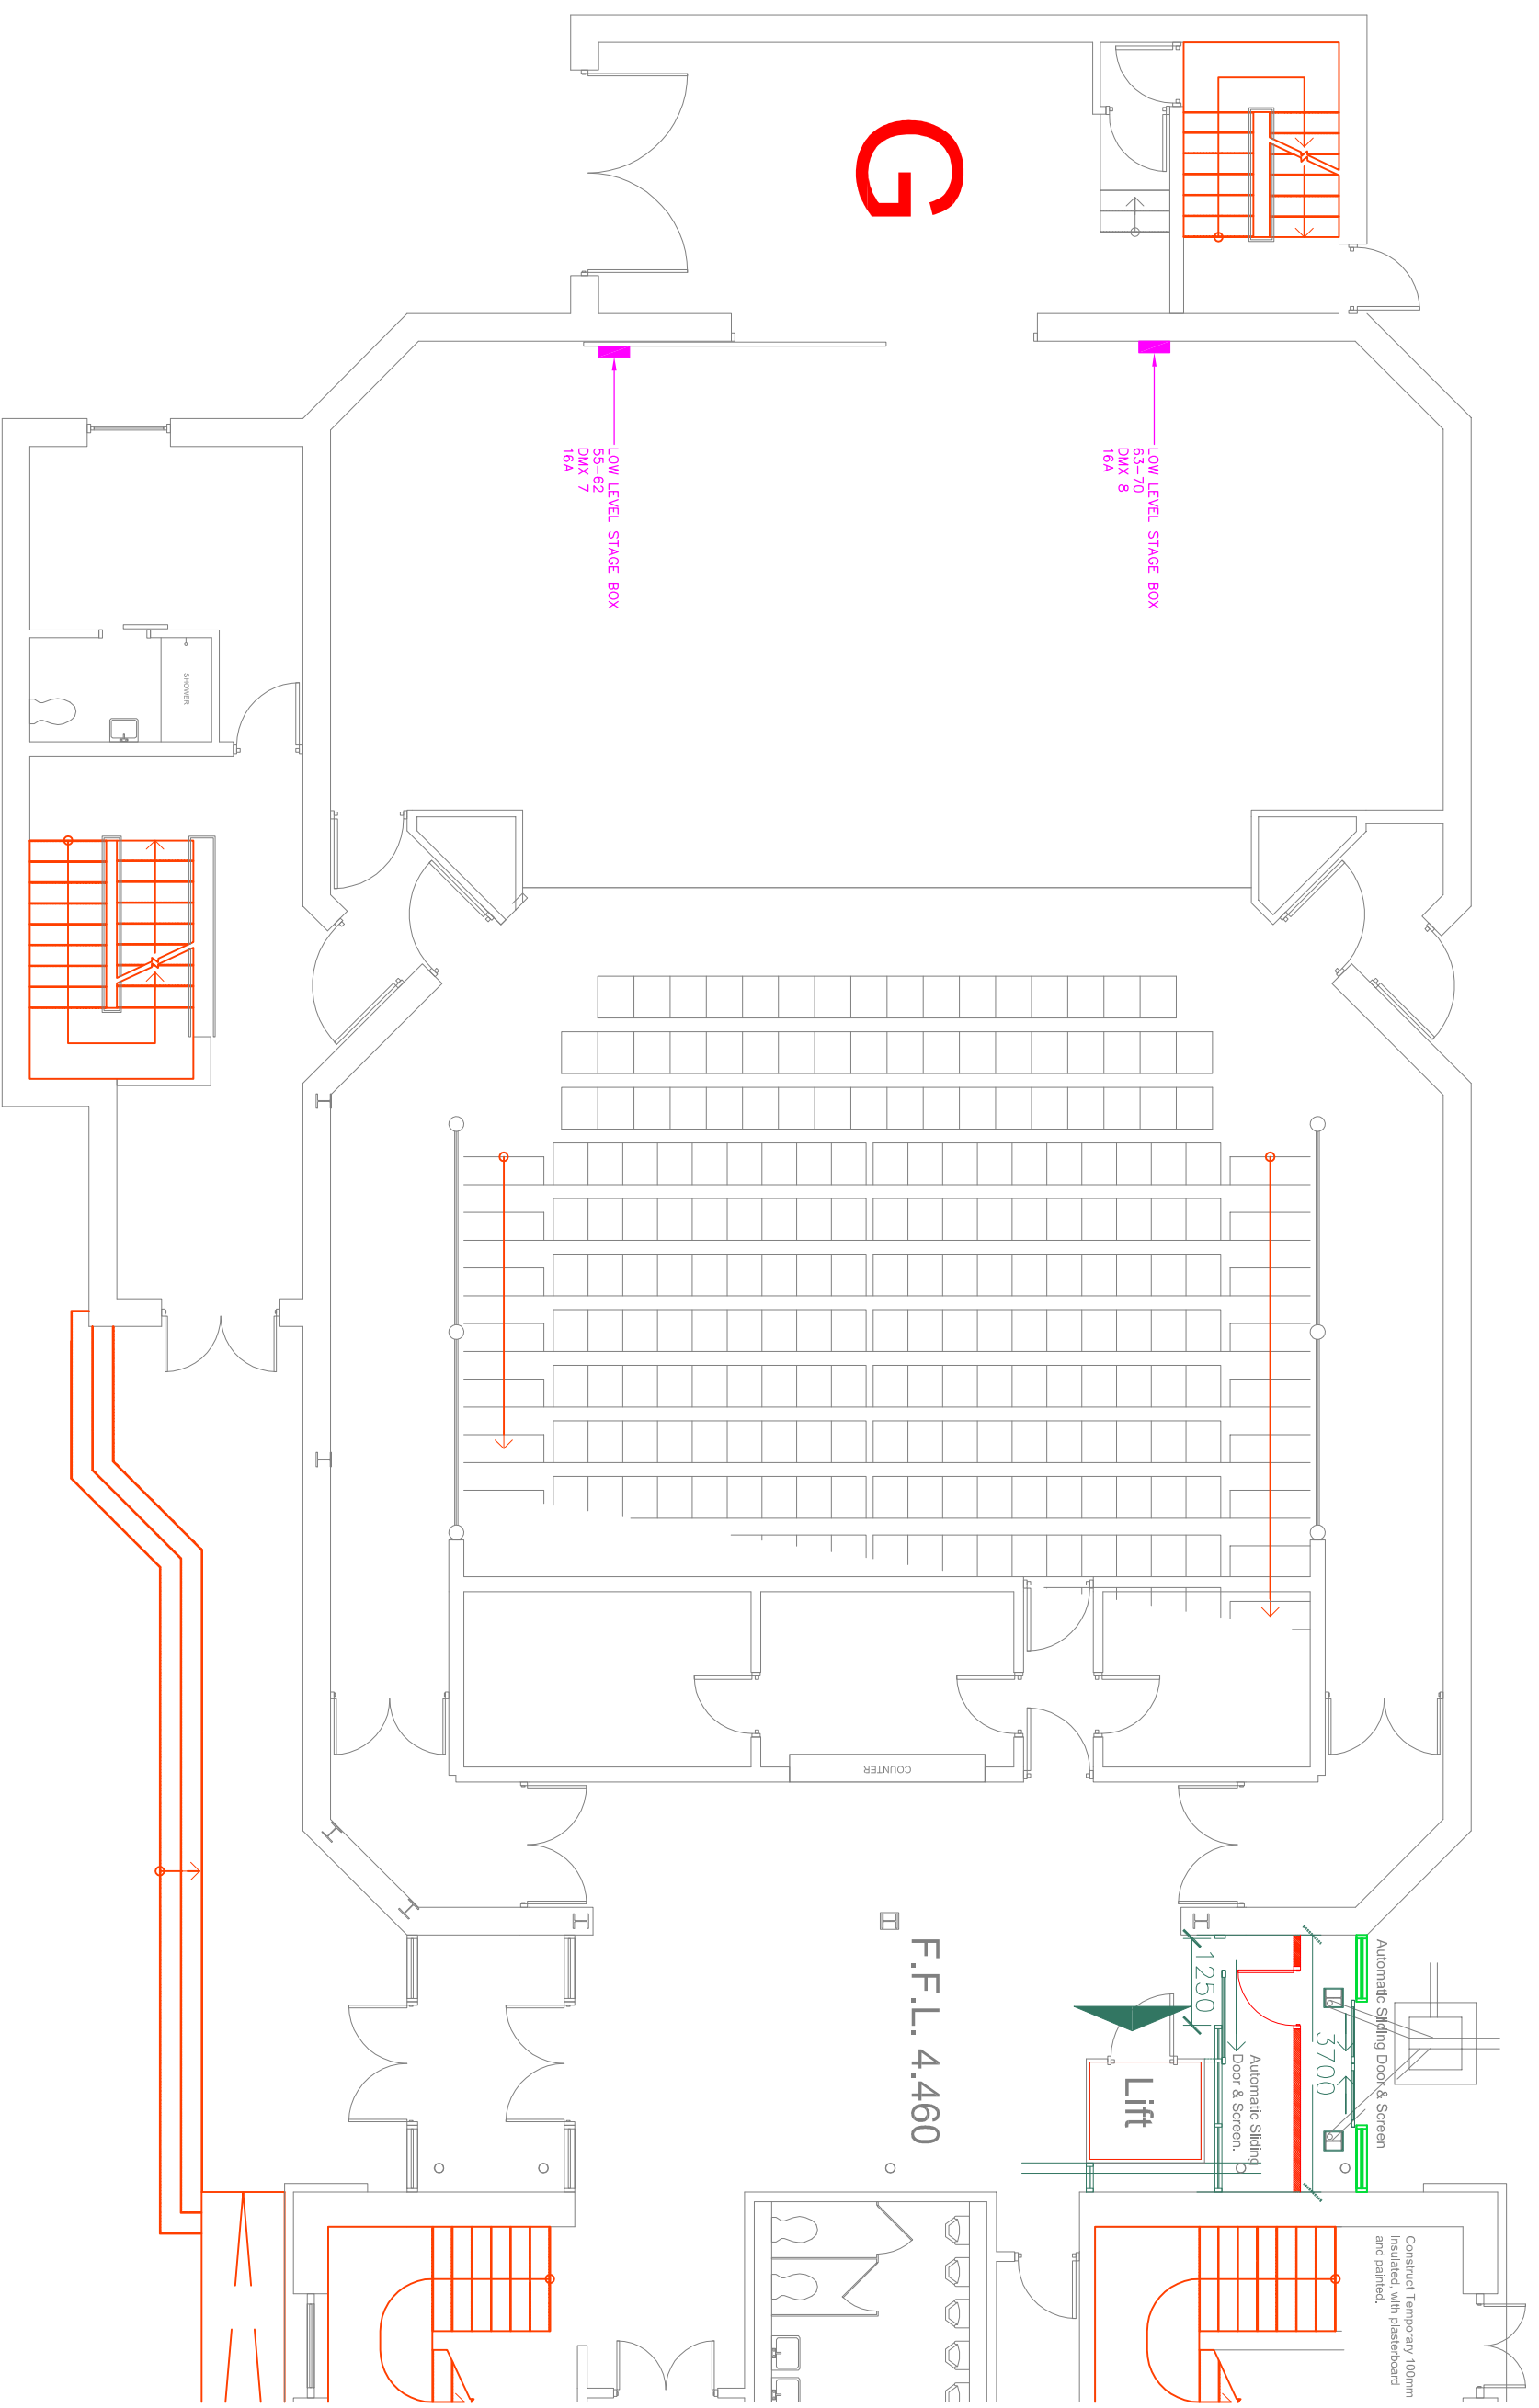

Drawing No. 14231-1001  
 Drawing Status  
**PRELIMINARY**

Client  
 CUSTOMS HOUSE  
 MILL DAM  
 SOUTH SHIELDS


Project  
 PRODUCTION FACILITIES  
 Venue  
 CUSTOMS HOUSE

Drawing Title  
**AUDITORIUM, GROUND FLOOR**  
 Layout Name

Drawn  
 J. COURTNEY  
 Date  
 28.03.07  
 Scale  
 1:100

Checked  
 N. BROAD  
 Approved

**STAGE ELECTRICS.**  
 Third Floor, Ashmole, Birtley, 511 9TL  
 Tel: 017 932 7282 Fax: 017 918 2825  
 Email: info@stage-electrics.co.uk  
 Website: www.stage-electrics.co.uk

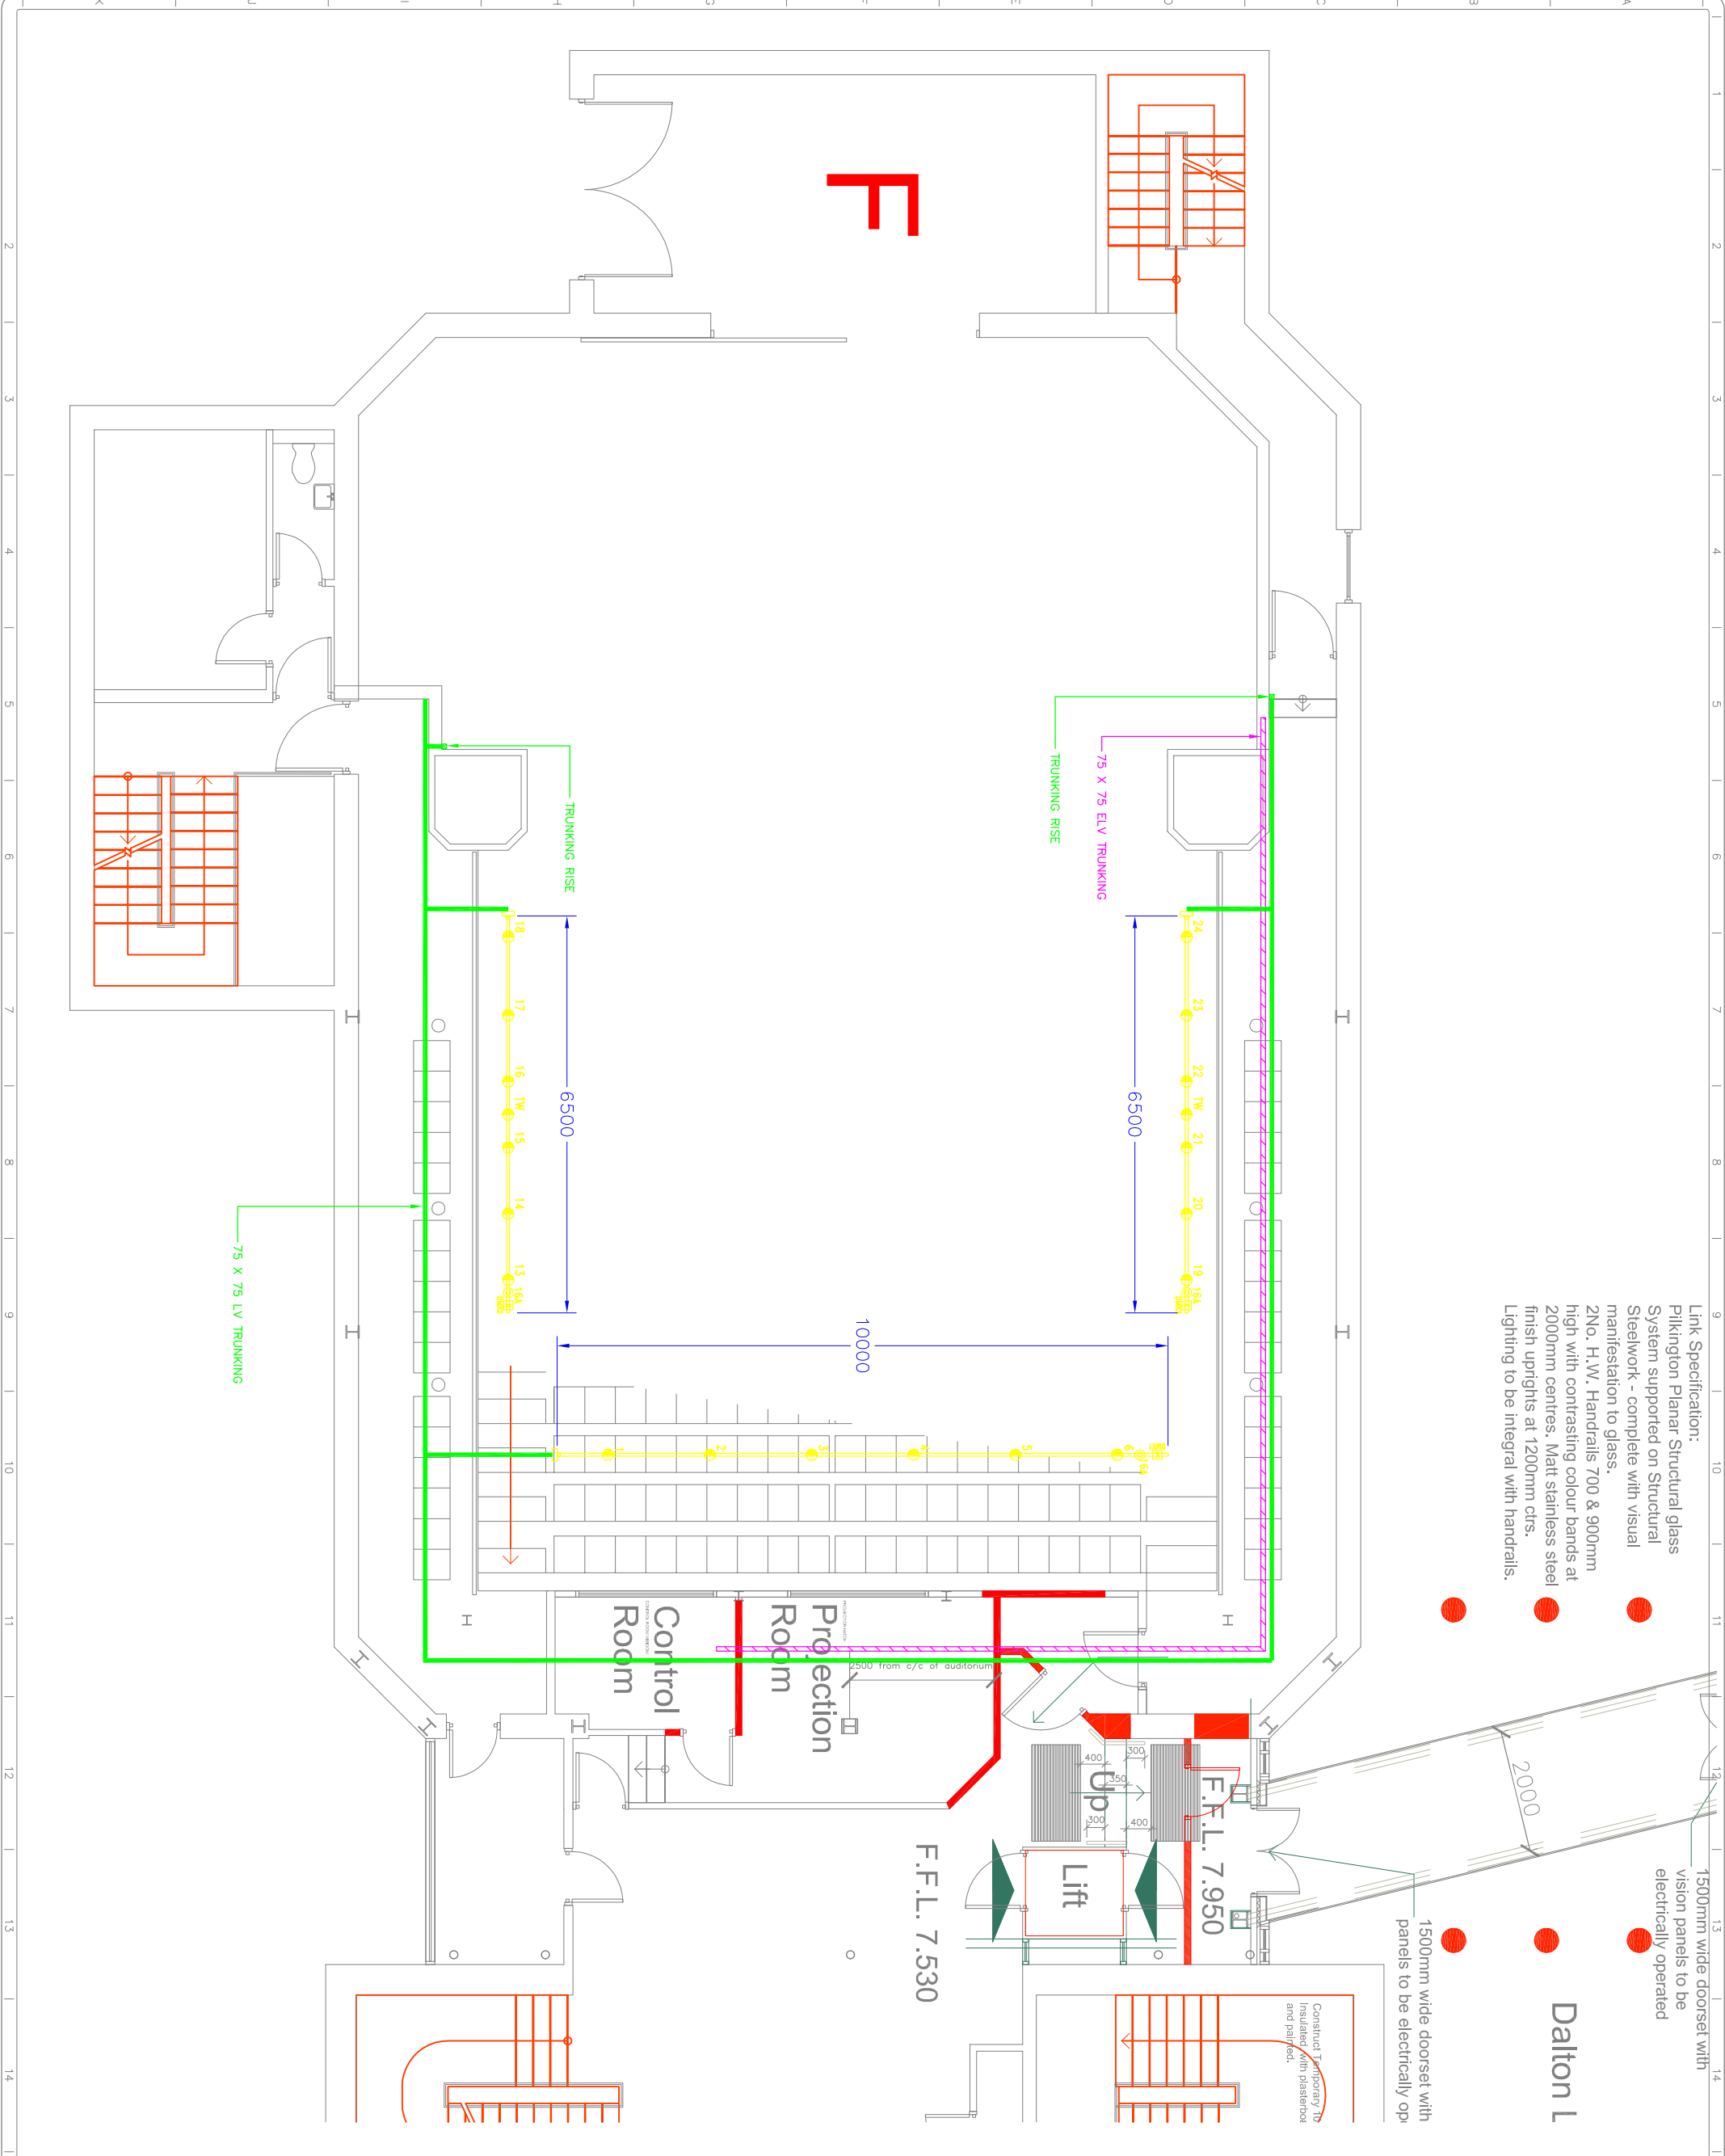

Link Specification:  
 Pilkington Planar Structural glass  
 System supported on Structural  
 Steelwork - complete with visual  
 manifestation to glass.  
 2No. H.W. Handrails 700 & 900mm  
 high with contrasting colour bands at  
 2000mm centres. Matt stainless steel  
 finish uprights at 1200mm ctrs.  
 Lighting to be integral with handrails.

1500mm wide doorset with  
 vision panels to be  
 electrically operated

1500mm wide doorset with  
 panels to be electrically op.

**Dalton 1**

Construct Temporary 70  
 Insulated 70mm plasterboard  
 and partition.

NOTES:  
 KEY  
 16A 16AMP SOCKET OUTLET  
 15A 15AMP SOCKET OUTLET

Drawing No. 14231-1101  
 DO NOT SCALE  
 A3

Drawing No. 14231-1101		Revision
Drawing Status AS FITTED		
Client CUSTOMS HOUSE MILL DAM SOUTH SHIELDS		
Project PRODUCTION FACILITIES		
Venue CUSTOMS HOUSE		
Drawing Title FIRST FLOOR G.A		
Layout Name		
Drawn J. COURTNEY	Checked N. BROAD	Approved
Date 29.03.07		
Scale 1:100		
<p>Third Floor, Ashmole, Birtley, 511 9TL        Tel: 01753 822 725 Fax: 01753 822 725        www.stage-electrics.co.uk</p>		


- NOTES:
- KEY  
 16A 16AMP SOCKET OUTLET  
 15A 15AMP SOCKET OUTLET  
 13A 13AMP SOCKET OUTLET

Construct Temporary 100mm Partition, insulated with plasterboard and painted.  
 Block up existing door opening and make good

rain Waling  
 drain to gutter

Reposition door inclusive of lintel over of  
 100mm high

F.F.L. 10.580

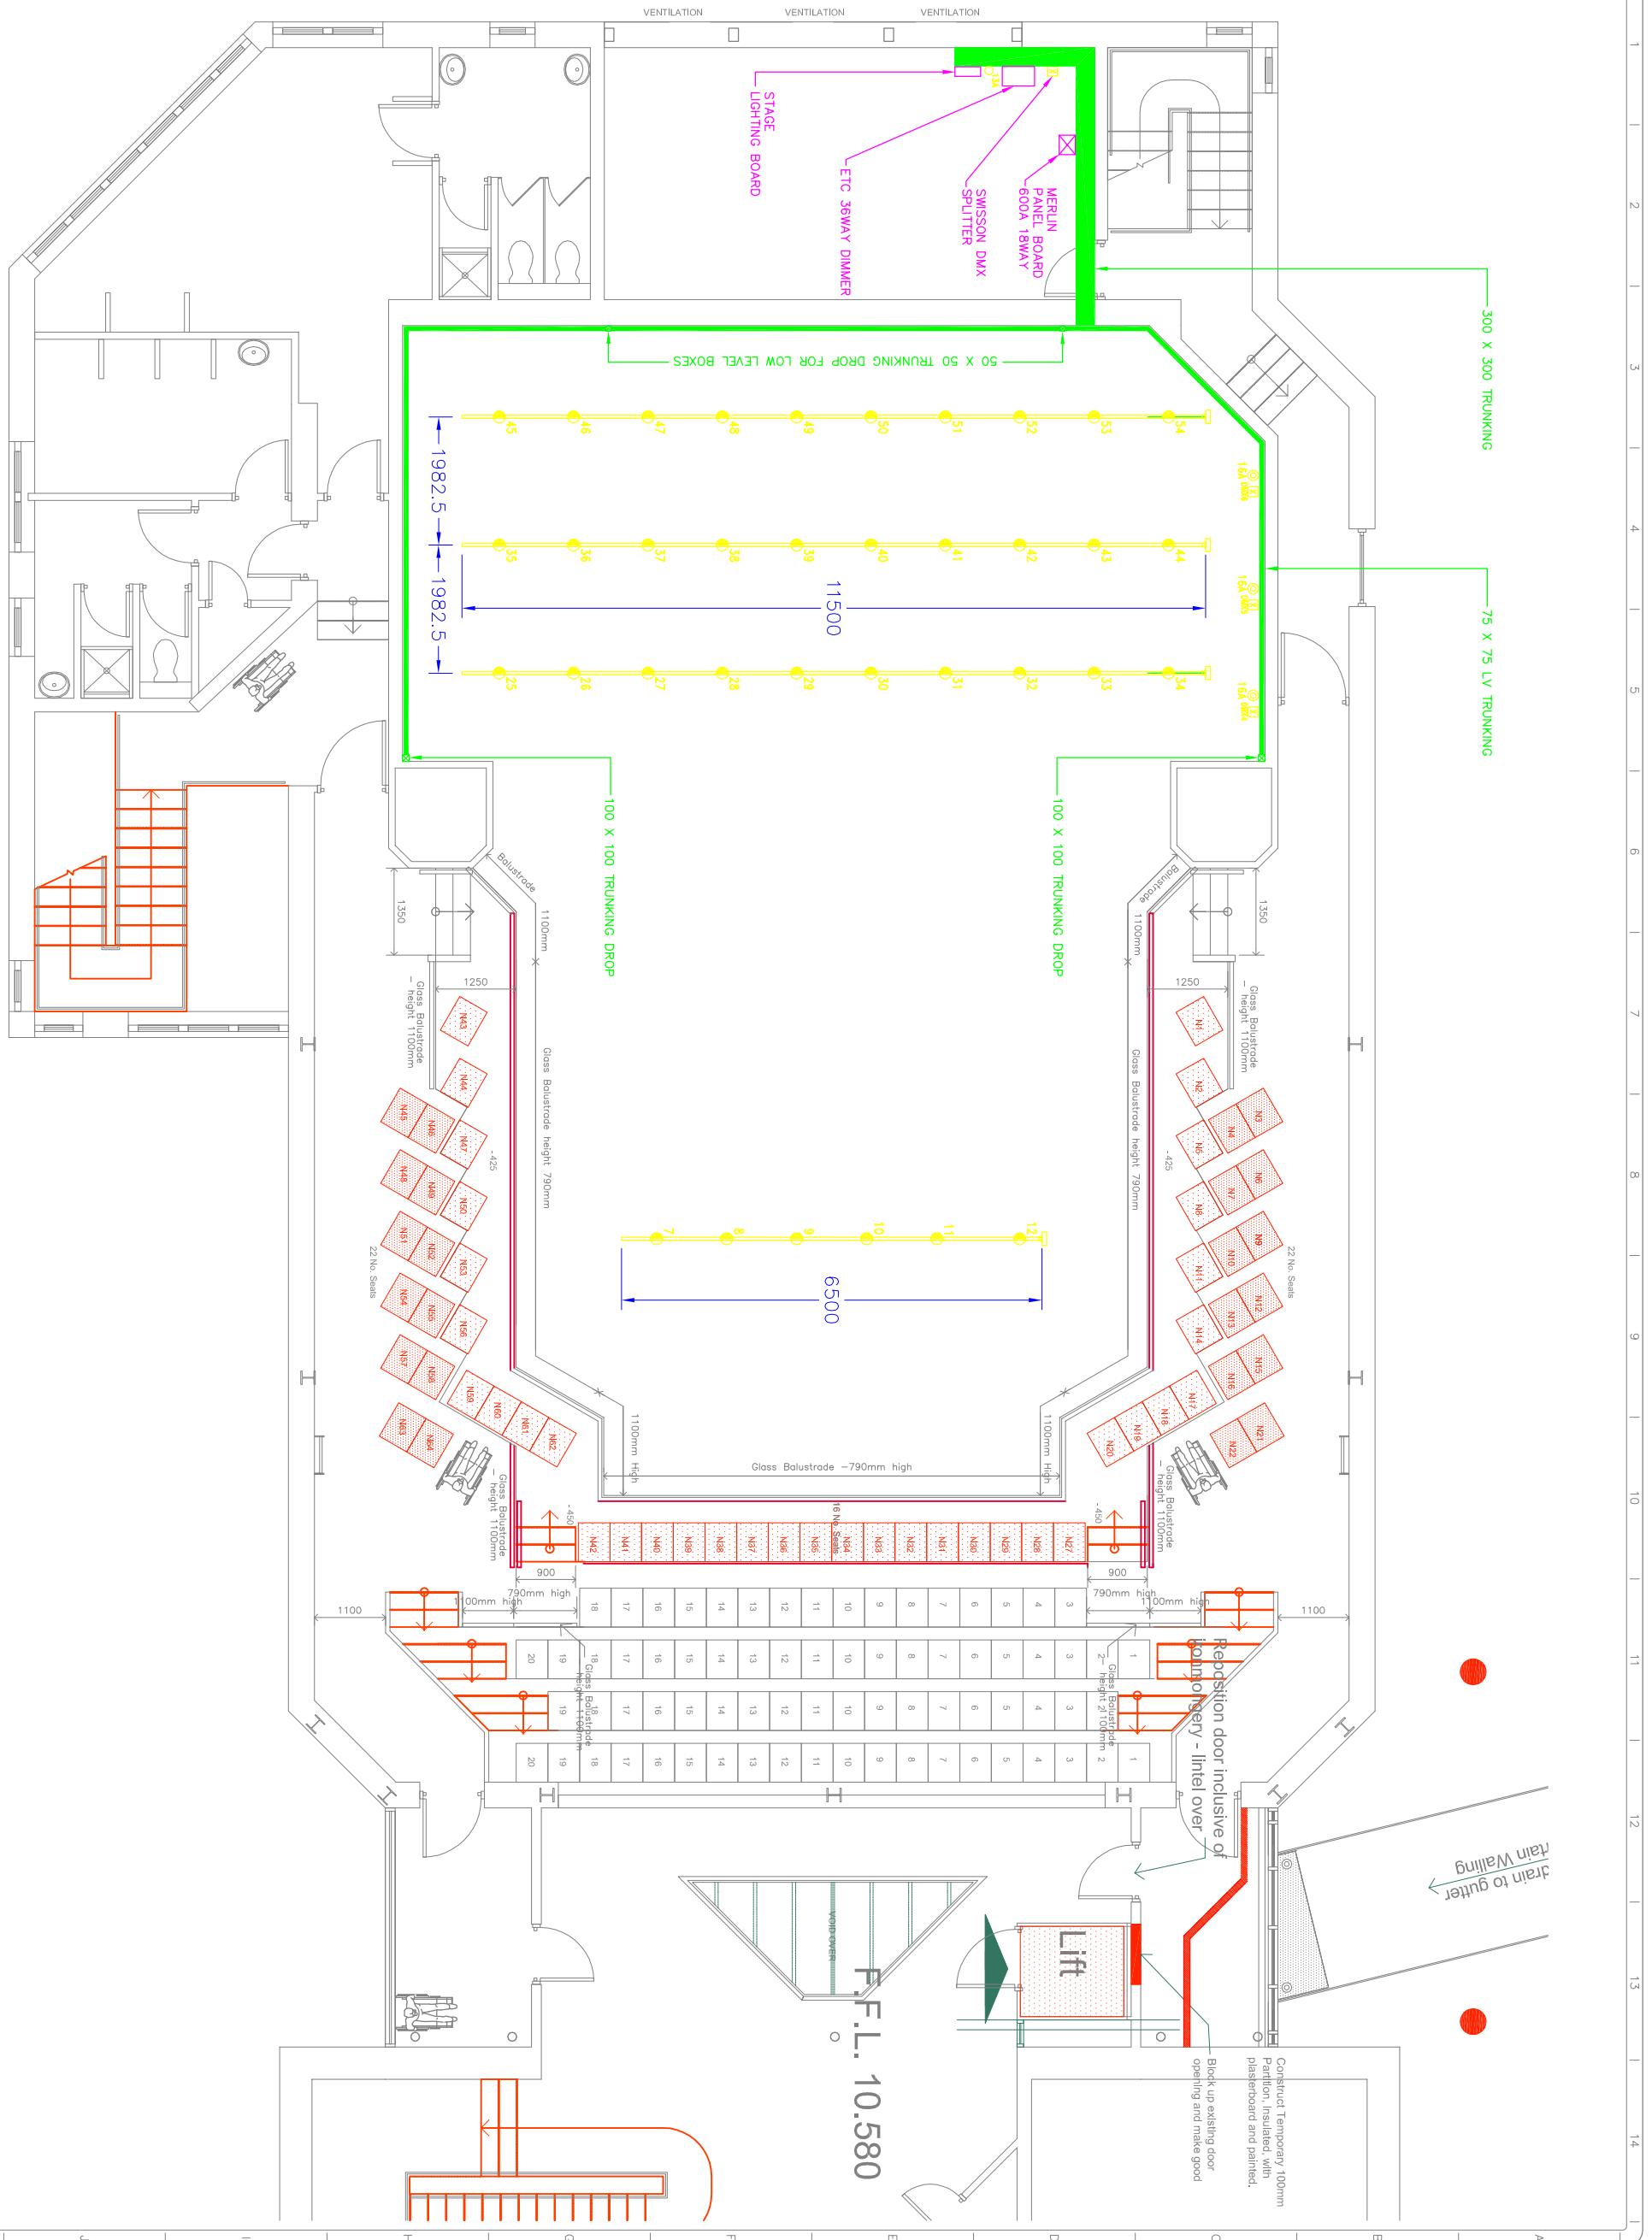

Drawing No. 14231-1201  
 Drawing Status  
**AS FITTED**

Client  
 CUSTOMS HOUSE  
 MILL DAM  
 SOUTH SHIELDS

Project  
 PRODUCTION FACILITIES  
 CUSTOMS HOUSE

Drawing Title  
 SECOND FLOOR G.A

Drawn  
 J. COURTNEY  
 Date  
 29.03.07  
 Scale  
 1:100